


PLAN DIMENSION POINT @ OUTSIDE  
FACE OF 2 X 12 CURB

2 X 12 PRESSURE TREATED CURB  
NOTE: DO NOT NAIL TO EQUIPMENT  
PLATFORM.


18GA. GALV. SHT. MTL. COVER. ALL  
SEAMS SOLDERED WATER-TIGHT.  
PENETRATIONS TO BE GASKETED &  
SEALED WATER-TIGHT. SECURE TO  
(N) CURB WITH FASTENERS &  
WATERPROOF WASHERS @ 12" O.C.

REGLET — INSTALL BEFORE GALV.  
SHT. MTL. COVER. FASTEN TO  
2X12 CURB @ 12" O.C.

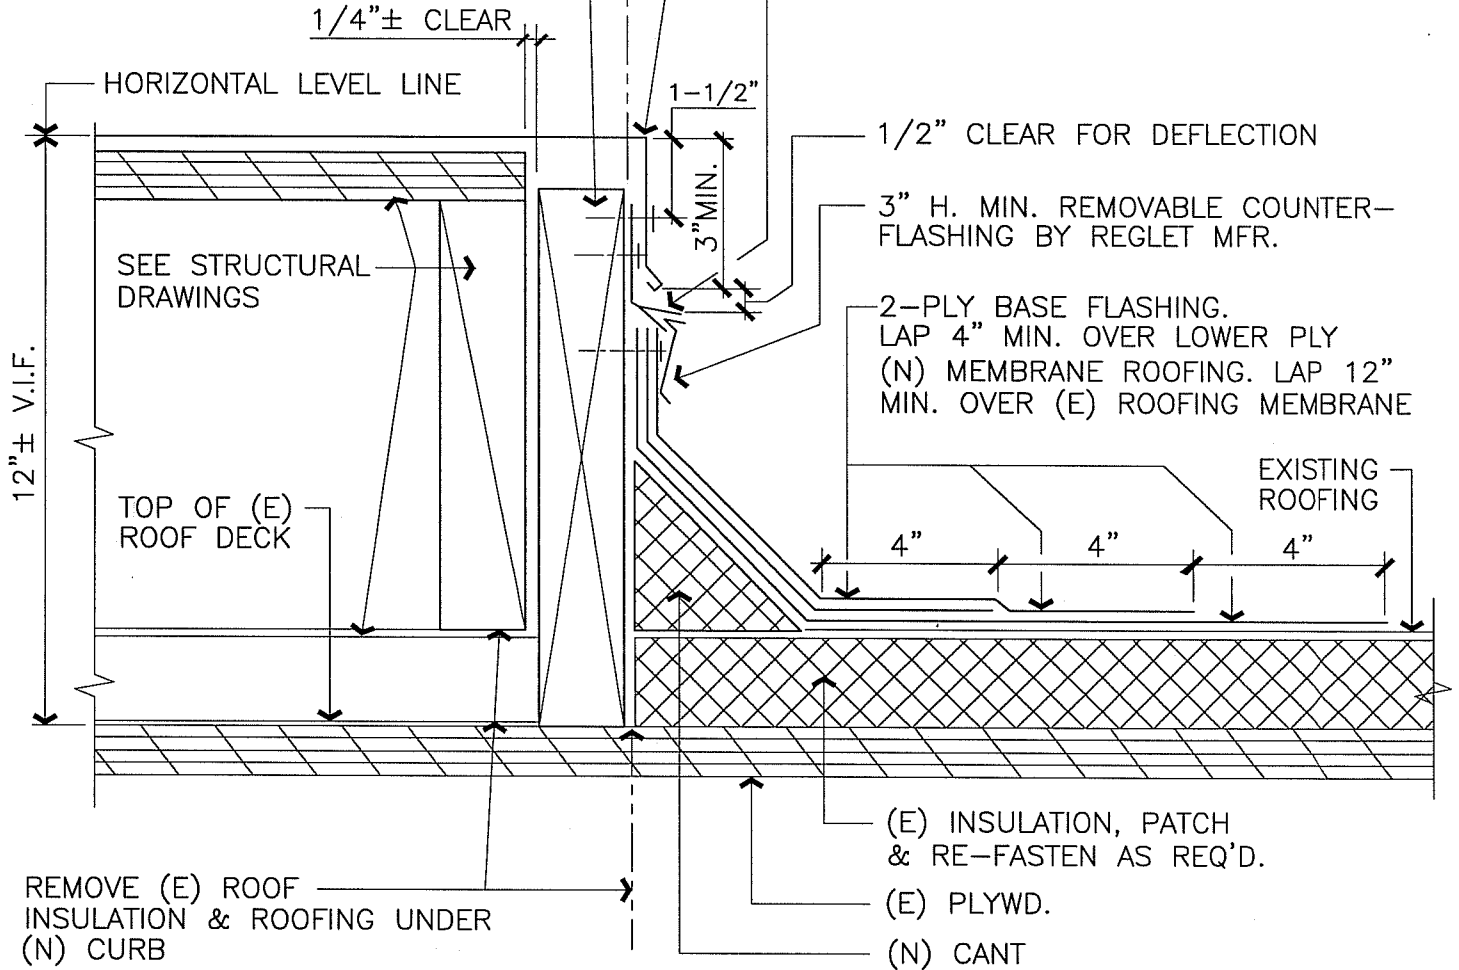

## NOTES :

1. PROVIDE ISOLATION COATING BETWEEN DISSIMILAR METALS.
2. ALL WOOD IN CONTACT WITH ROOFING MEMBRANE SHALL BE PRESSURE TREATED (P.T.).

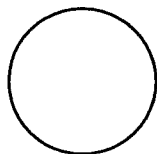

## WOOD EQUIPMENT PLATFORM

SCALE : 3" = 1'-0"

A442

## ARCHITECTURAL STANDARD DETAIL WOOD EQUIPMENT PLATFORM

DRAWN BY W.C.	DETAIL TYPE ROOF
DATE 7/13/98	SCALE 3"=1'-0"
APPROVED BY	SHEET
DATE	A442
DRAWING FILE NAME A442	1

UNIVERSITY OF CALIFORNIA — LAWRENCE BERKELEY NATIONAL LABORATORY  
FACILITIES DEPARTMENT